


 **PERSPECTIVE**
SCALE _____ NDTs _____

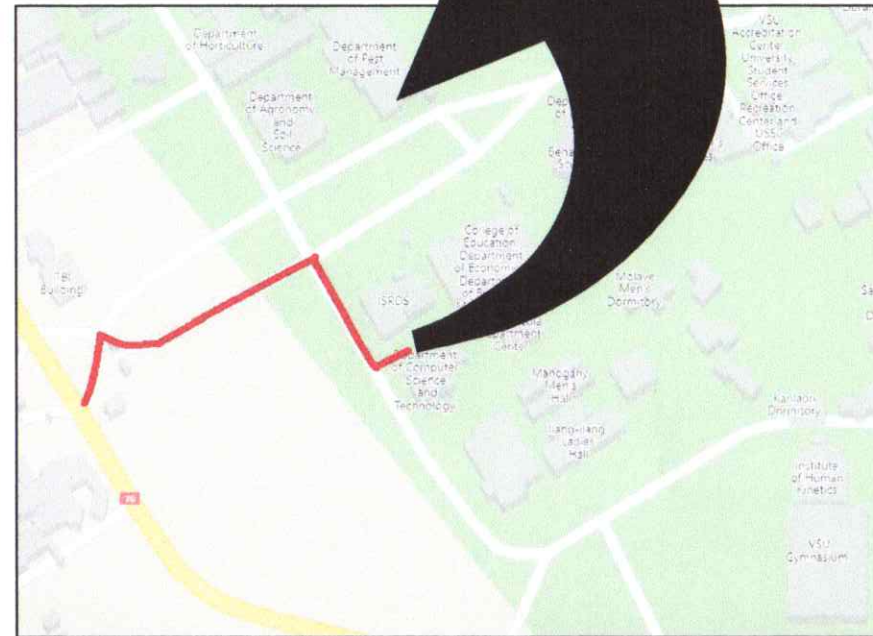

 **LOCATION PLAN**
SCALE _____ NDTs _____

REPUBLIC OF THE PHILIPPINES
DEPARTMENT OF PUBLIC WORKS & HIGHWAYS
OFFICE OF THE BUILDING OFFICIAL
CITY OF BAYBAY
LEYTE

5TH / BAYBAY
DISTRICT / CITY / MUNICIPALITY

LAND USE AND ZONING

APPROVED _____ DATE _____

LINE AND GRADE

APPROVED _____ DATE _____

ARCHITECTURAL

APPROVED _____ DATE _____

SANITARY

APPROVED _____ DATE _____

STRUCTURAL

APPROVED _____ DATE _____

MECHANICAL

APPROVED _____ DATE _____

ELECTRICAL

APPROVED _____ DATE _____

FIRE DEPARTMENT

APPROVED _____ DATE _____

CONCURRED BY:

ENGR. EUSEBIO T. CULAS
DISTRICT ENGINEER
FIFTH LEYTE ENGINEERING DISTRICT
DEPARTMENT OF PUBLIC WORKS
AND HIGHWAYS



Design & Seal
ENR: 014-061
PREP: _____
DATE: _____
REV: _____
TPI: 27294240

ENGR. JIEN APRIL B. JUALO
CIVIL ENGINEER

Project Title
PROPOSED DATA CENTER
LOCATION: VISCA, BAYBAY CITY LEYTE


Checked by
ENGR. MARCELO T. ABRERA, JR.
HEAD - IPDMM

Noted by
DR. DANIEL LESLIE S. TAN
VP FOR ADMINISTRATION & FINANCE

Approved by
DR. EDGARDO E. TULIN
UNIVERSITY PRESIDENT

Sheet Contents
PERSPECTIVE
LOCATION PLAN

A1 03
SHEET NO.
01 08

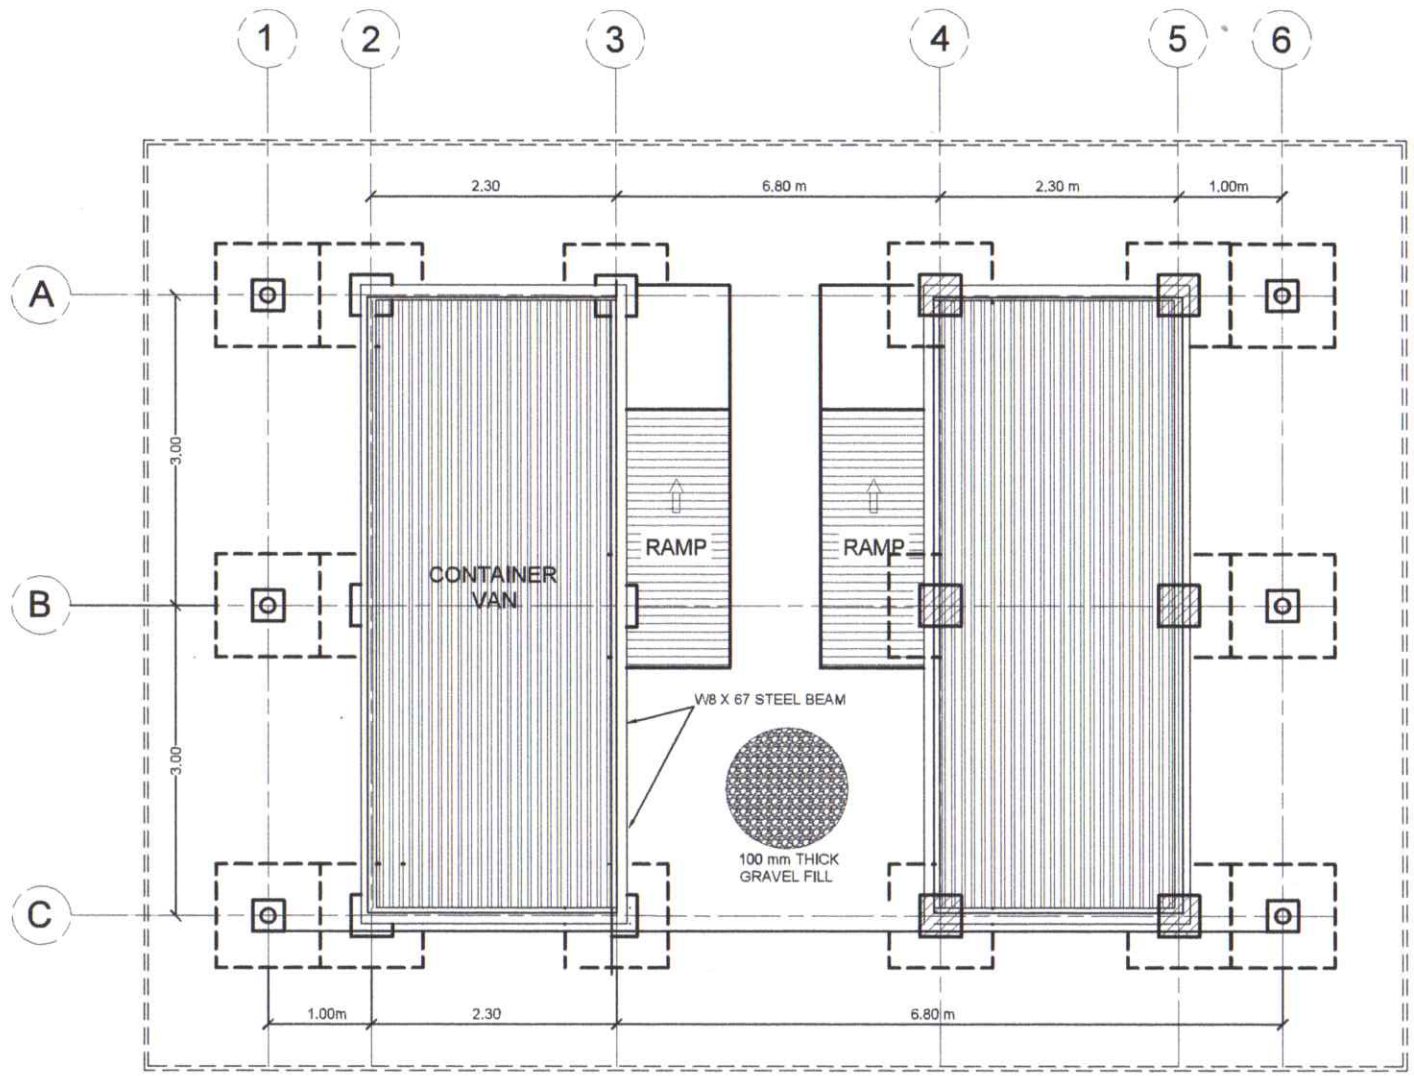

GROUND FLOOR PLAN
SCALE 1:50



Design & Seal
 PROJ# 0141731
 DATE 01/2024
 ENGR. JIEN APRIL B. JUALO
 CIVIL ENGINEER

Project Title
PROPOSED DATA CENTER
 LOCATION: VISCA, BAYBAY CITY LEYTE


Checked by
 ENGR. MARCELO T. ABRERA, JR.
 HEAD-IPDMM

Noted by
 DR. DANIEL LESLIE S. TAN
 VP FOR ADMINISTRATION & FINANCE


Approved by
 DR. EDGARDO E. TULIN
 UNIVERSITY PRESIDENT

Sheet Contents
 GROUND FLOOR PLAN

A2 03
 SHEET NO.
 02 08

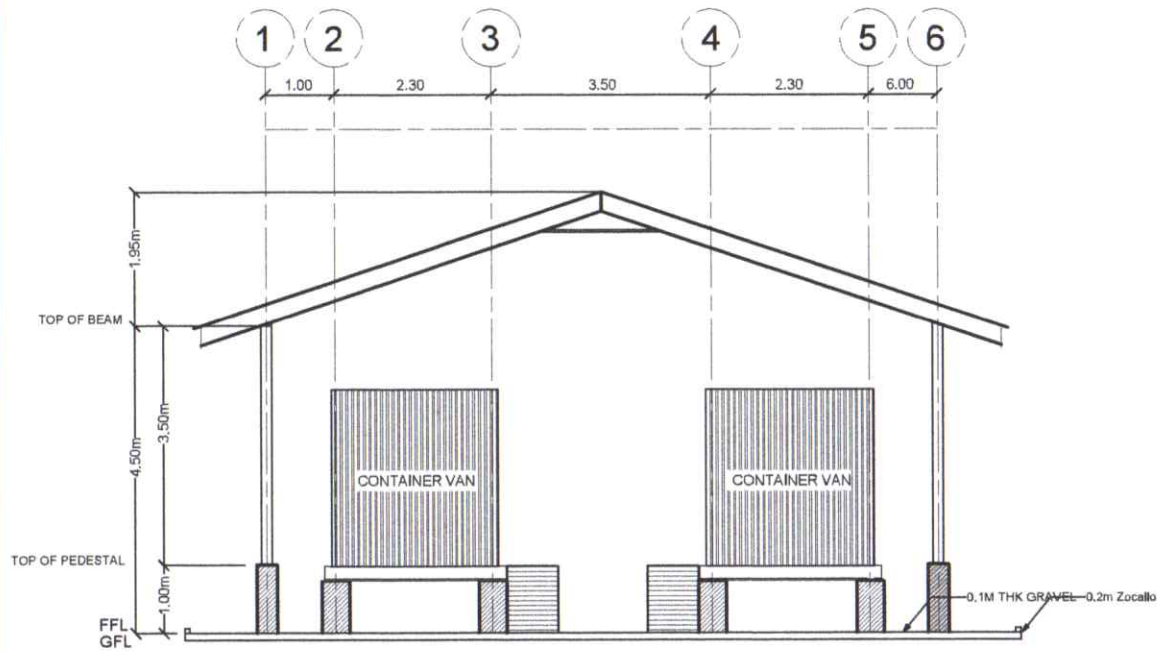

FRONT VIEW
SCALE 1:75

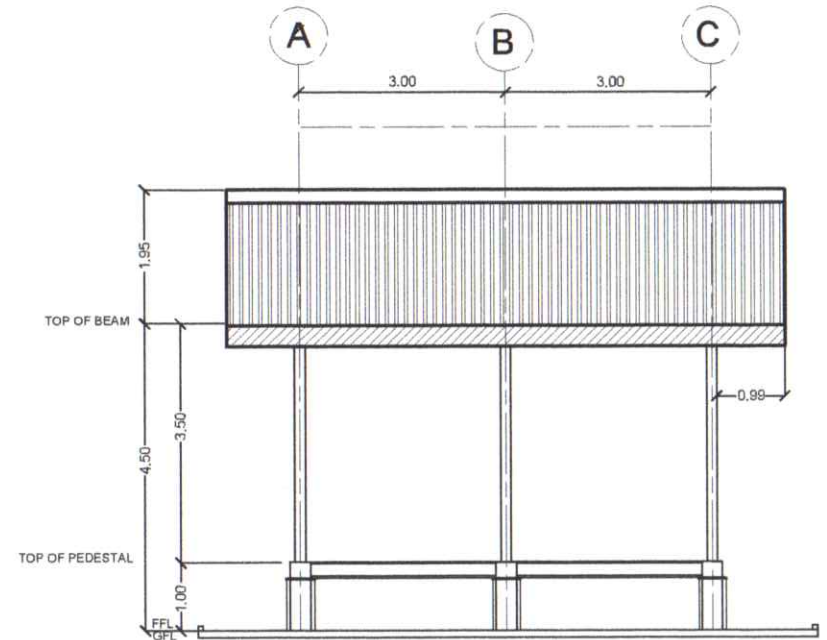


SIDE VIEW
SCALE 1:75

SECTION VIEWS
SCALE 1:75



Design & Seal Date Issued Date of Issue Date of Issue Date of Issue Date of Issue	 ENGR. JIEN APRIL B. JUALO CIVIL ENGINEER	Project Title PROPOSED DATA CENTER LOCATION: VISCA, BAYBAY CITY, LEYTE	Checked by ENGR. MARCELO T. ABRERA, JR. HEAD - IPDMM	Noted by DR. DANIEL LESHE S. TAN VP FOR ADMINISTRATION & FINANCE	Approved by DR. EDGARDO E. TULIN UNIVERSITY PRESIDENT	Sheet Contents
						FRONT VIEW SIDE VIEW

A3 03
SHEET NO.
03 08

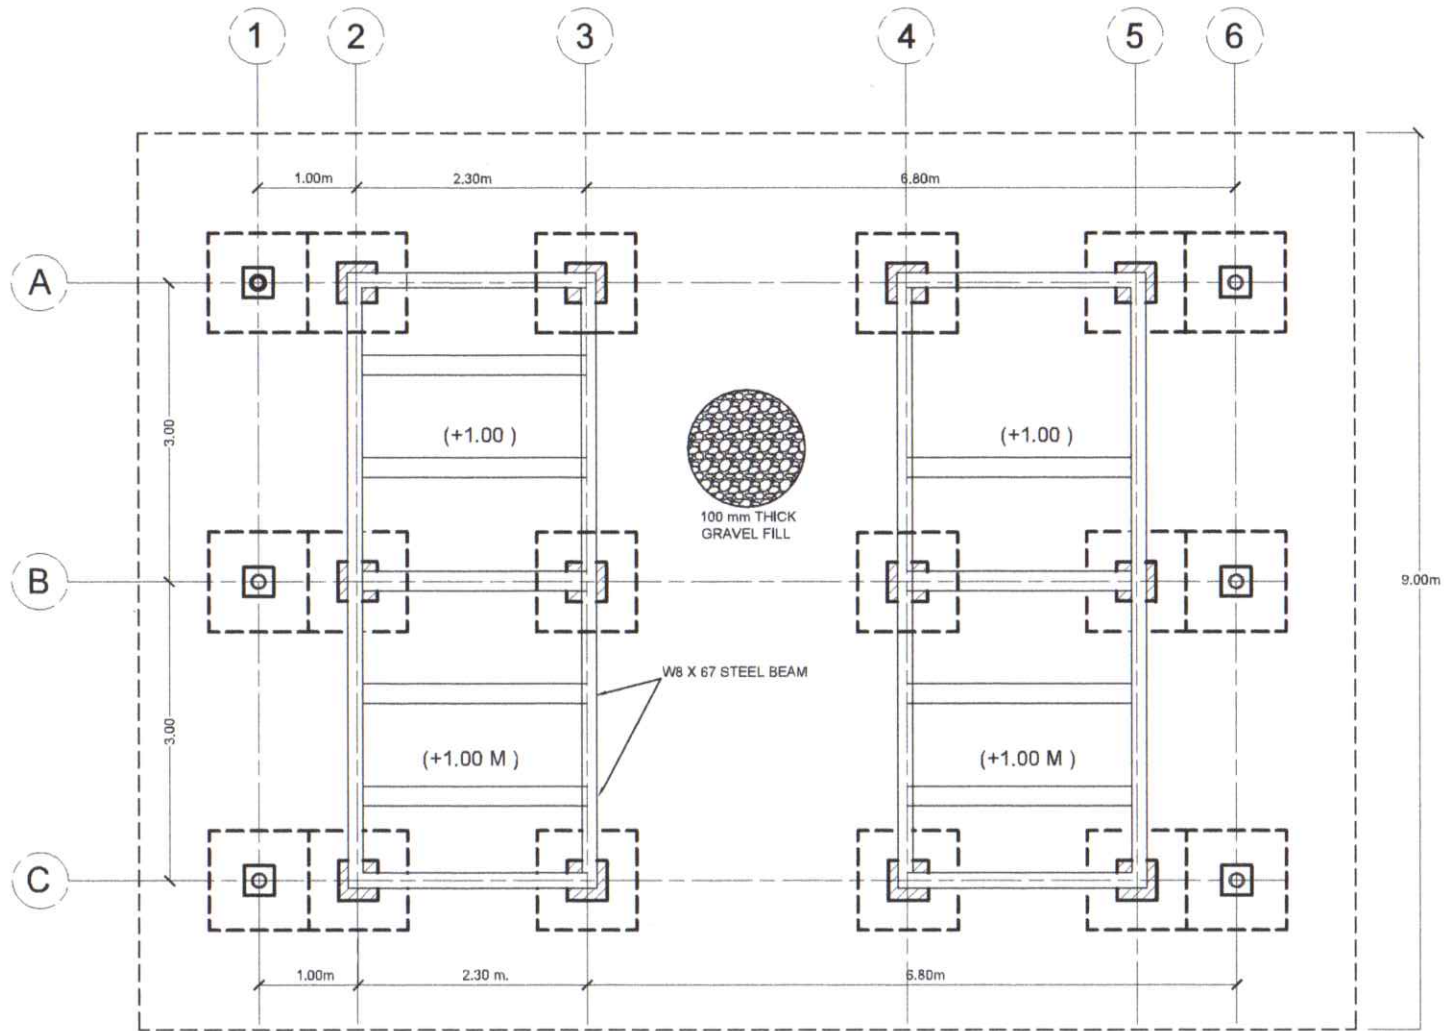


FOUNDATION PLAN
SCALE 1:50

FRONT VIEW



Design & Seal: FILE: (S/N): DATE: C.A. NAME: PLACE OF ISSUE: I.P.: 27428-08	 ENGR. JIEN APRIL B. JUALO CIVIL ENGINEER	Project Title: PROPOSED DATA CENTER LOCATION: VISCA, BAYBAY CITY LEYTE	Checked by: ENGR. MARCELO T. ABRERA, JR. HEAD-IPDMM	Noted by: DR. DANIEL LESLIE S. TAN VP FOR ADMINISTRATION & FINANCE	Approved by: DR. EDGARDO E. TULIN UNIVERSITY PRESIDENT	Sheet Contents: FOUNDATION PLAN	S1 05 SHEET NO. 04 08

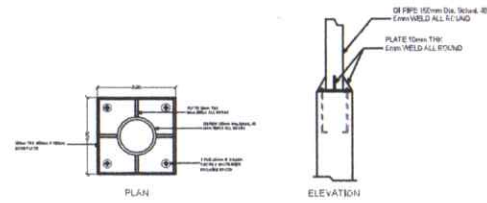


G.I PIPE COLUMN TO PEDESTAL CONNECTION DETAIL



SCALE


NDTS

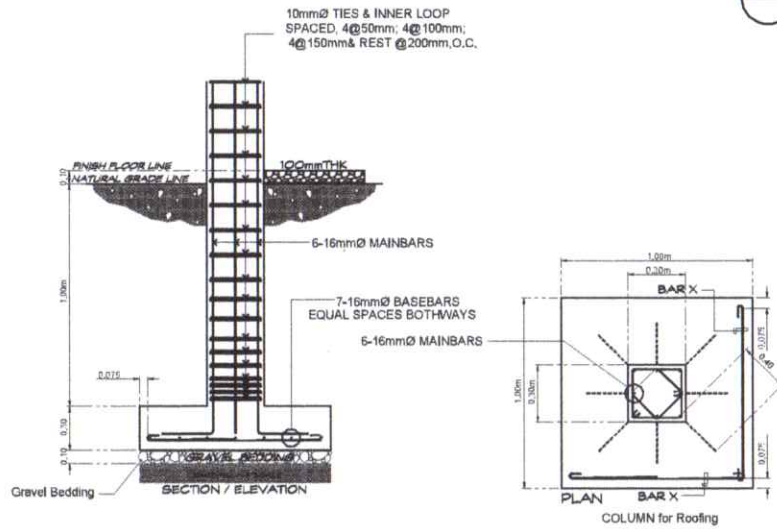

COLUMN/FOOTING DETAIL

SCALE

NDTS

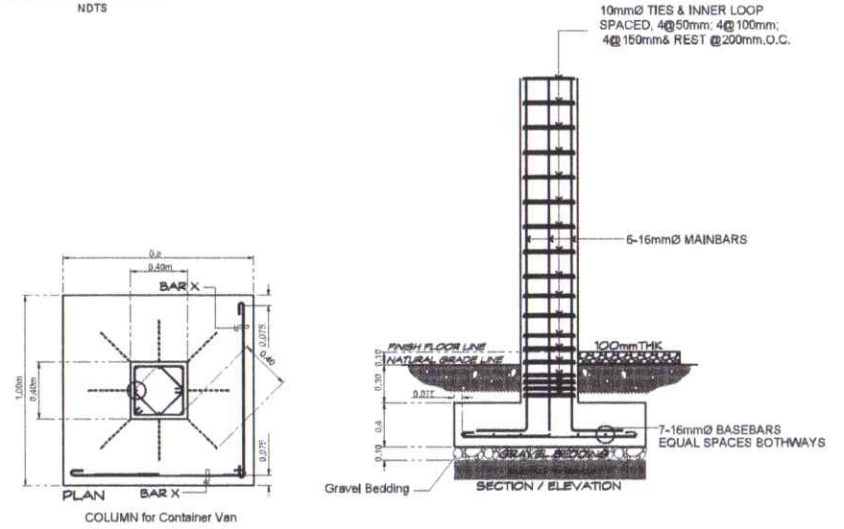

COLUMN/FOOTING (CONTAINER VAN)

SCALE

NDTS



Design & Seal:
 Date of Issue:
 Title of Issue:
 Name of Issue:
 No. of Issue:

ENGR. JIEN APRIL B. JUALO
 CIVIL ENGINEER

Project Title:
PROPOSED DATA CENTER
 Location: VISCA, BAYBAY CITY LEYTE

Checked by:

ENGR. MARCELO T. ABRERA, JR.
 HEAD -IPDMM

Noted by:


DR. DANIEL LESLIE S. TAN
 VP FOR ADMINISTRATION & FINANCE

Approved by:


DR. EDGARDO E. TULIN
 UNIVERSITY PRESIDENT

Sheet Contents:
 COLUMN / FOOTING ROOF
 G.I PIPE COLUMN TO PEDESTAL
 G.I PIPE COLUMN TO PEDESTAL
 CONNECTION DETAIL


S2 05
 SHEET NO.
 05 08

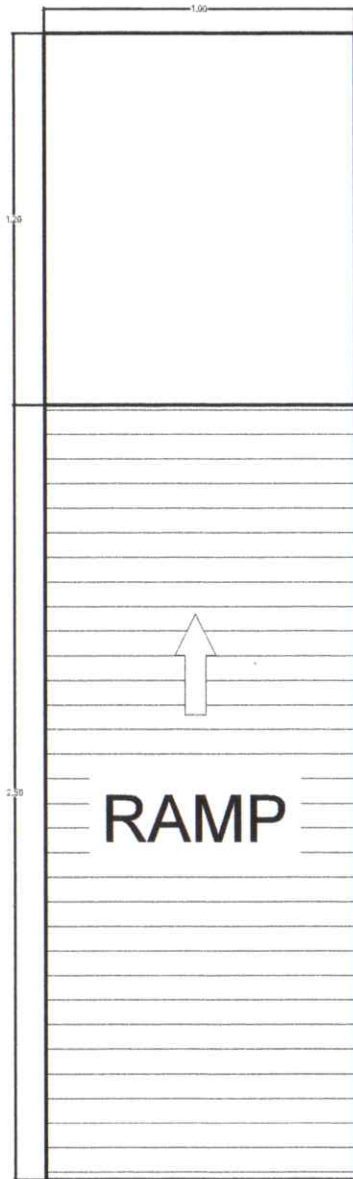

PLAN

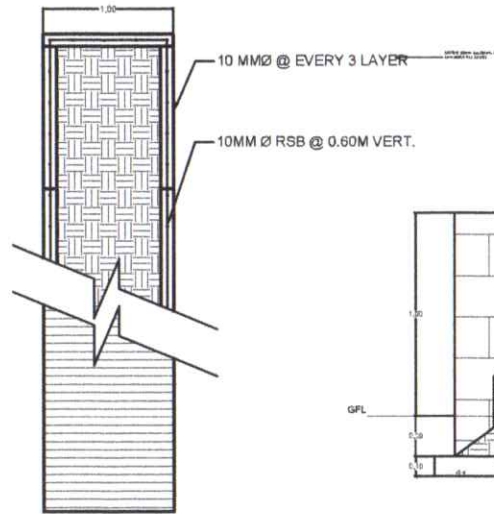

PLAN

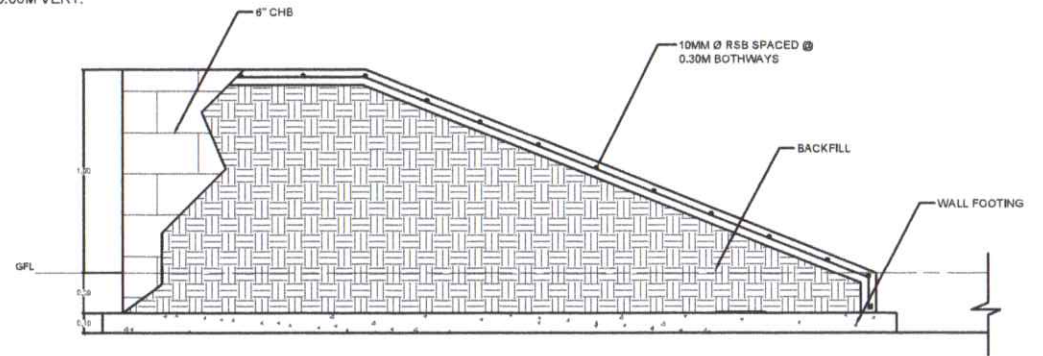

ELEVATION

RAMP DETAILS
SCALE NDS



Design & Seal
Date: 02/24/21
Drawn by:
Checked by:
Scale: 1/200
(01) 02/24/21

Jien April B. Jualo
ENGR. JIEN APRIL B. JUALO
CIVIL ENGINEER

Project Title:
PROPOSED DATA CENTER
LOCATION: VISCA, BAYBAY CITY LEYTE


Checked by:
Marcelo T. Abrera, Jr.
ENGR. MARCELO T. ABRERA, JR.
HEAD-IPDMM

Noted by:
Daniel Leslie S. Tan
DR. DANIEL LESLIE S. TAN
VP FOR ADMINISTRATION & FINANCE

Approved by:
Edgardo E. Tulin
DR. EDGARDO E. TULIN
UNIVERSITY PRESIDENT

Sheet Contents
RAMP DETAILS

S3 05
SHEET NO.
06 08

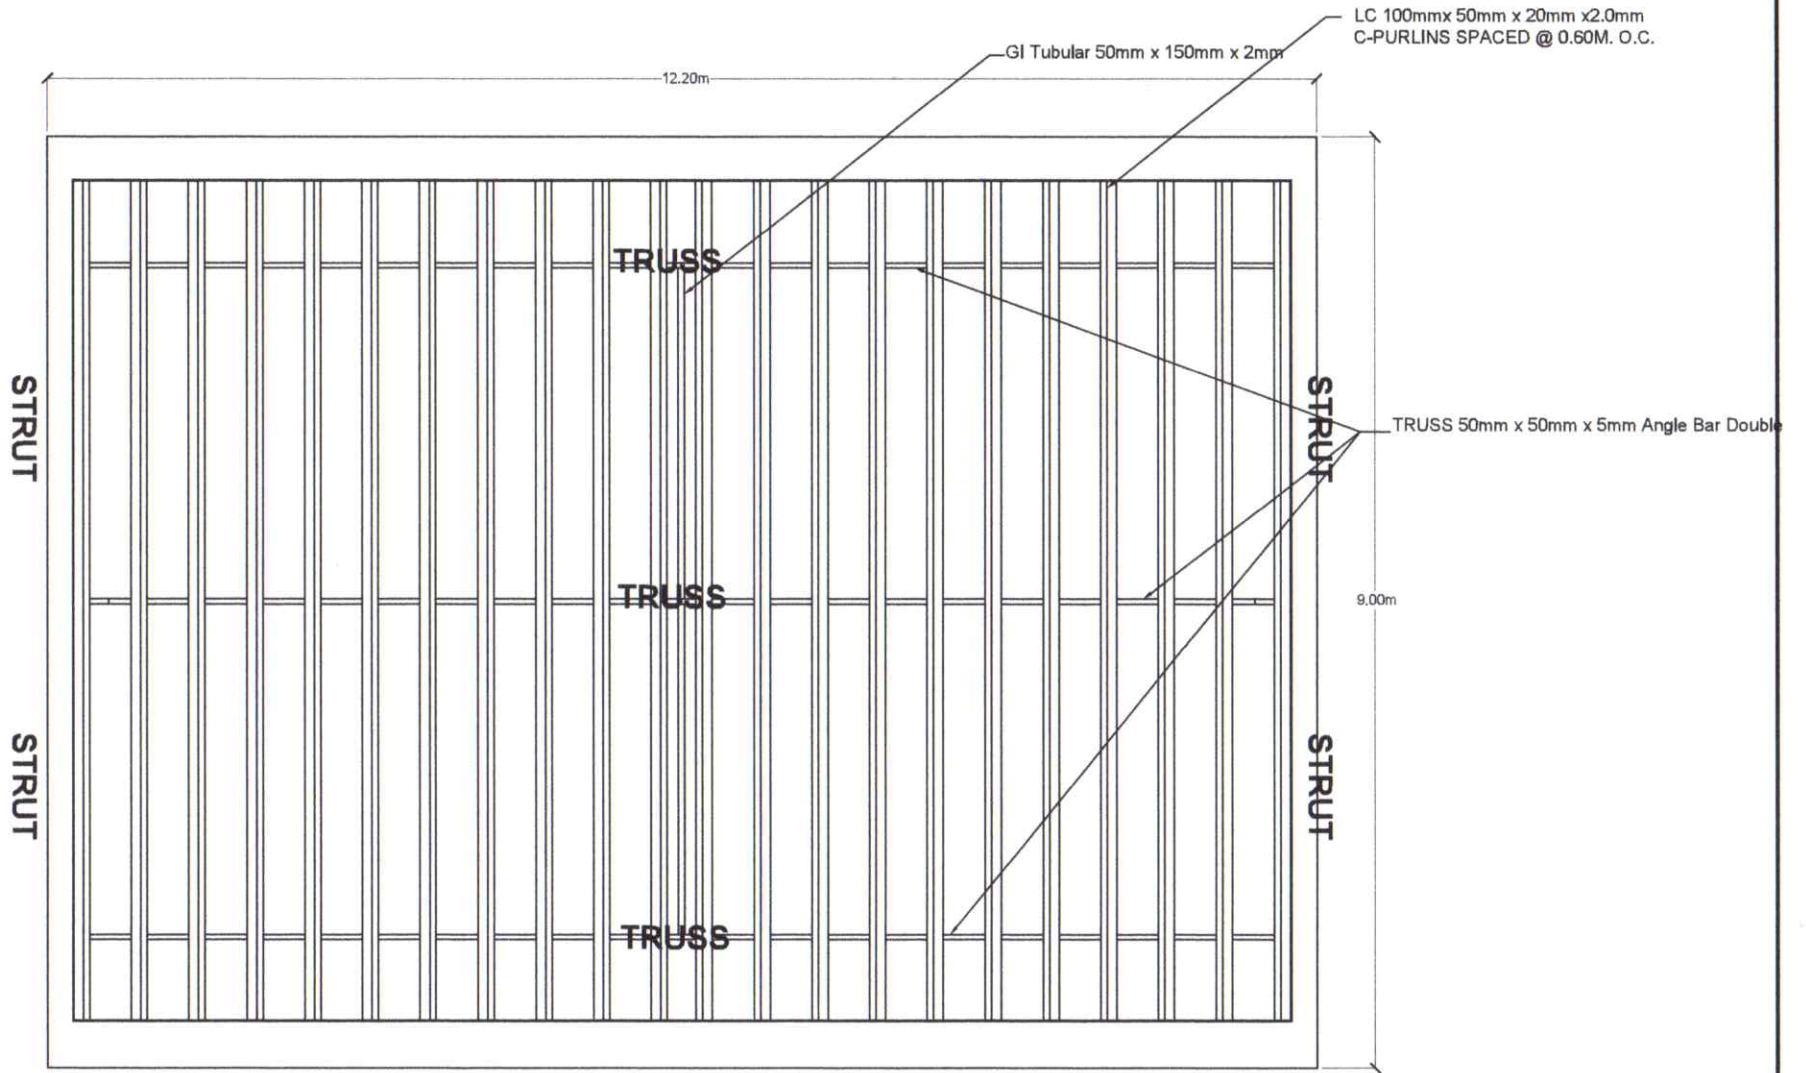

ROOF FRAMING PLAN
 SCALE NDTS



Design & Seal
 License No. 0145981
 Date of Issue
 Date of Issue
 Exp. Date

ENGR. JIEN APRIL B. JUALO
 CIVIL ENGINEER

Project Title
PROPOSED DATA CENTER
 LOCATION: VISCA, BAYBAY CITY LEYTE

Checked by

ENGR. MARCELO T. ABRERA, JR.
 HEAD-JPDMM

Noted by




DR. DANIEL LESLIE S. TAN
 VP FOR ADMINISTRATION & FINANCE

Approved by

DR. EDGARDO E. TULIN
 UNIVERSITY PRESIDENT

Sheet Contents
ROOF FRAMING PLAN

S4 05
 SHEET NO.
 07 08

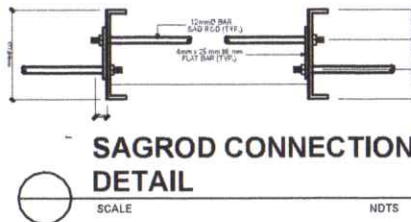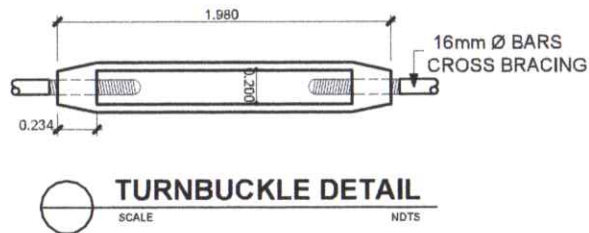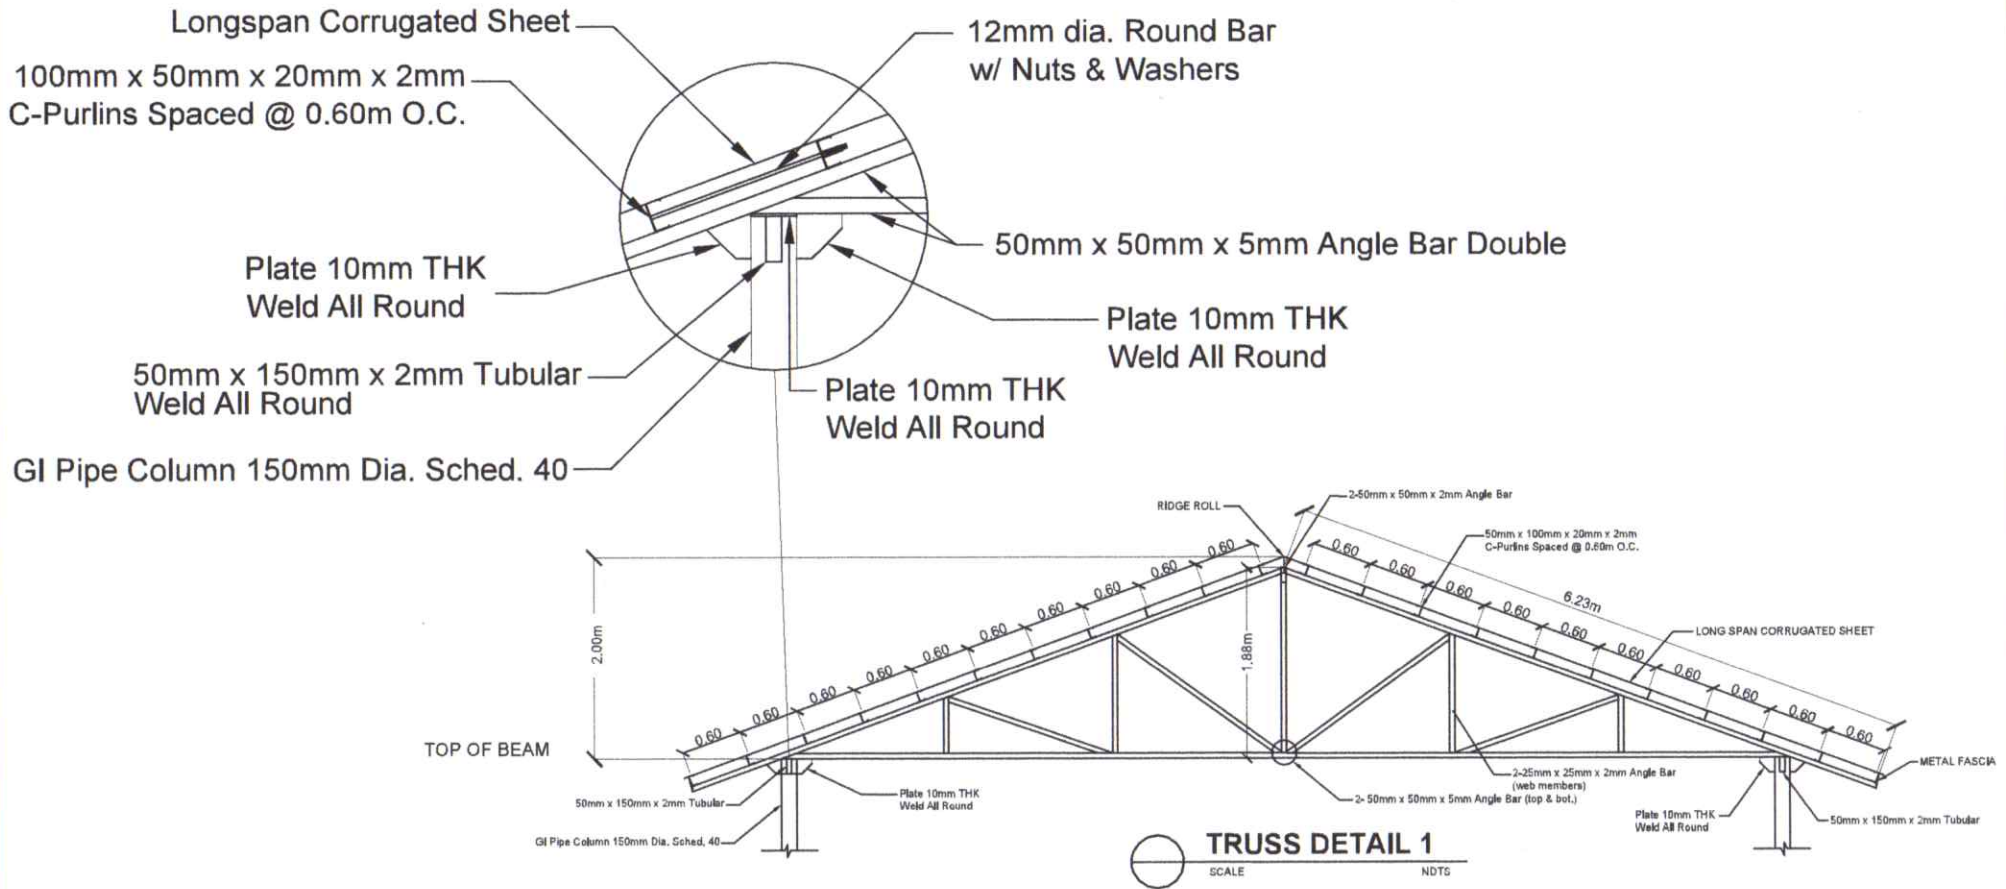

Design & Seal
 DATE: 07/03/21
 TIME: 10:00 AM
 CDR: J. B. JUALO
 PROJECT: PROPOSED DATA CENTER
 LOCATION: VISCA, BAYBAY CITY LEYTE

ENGR. JIEN APRIL B. JUALO
 CIVIL ENGINEER

Project Title
PROPOSED DATA CENTER
 LOCATION: VISCA, BAYBAY CITY LEYTE

Checked by

ENGR. MARCELO T. ABRERA, JR.
 HEAD-IPDM

Noted by

DR. DANIEL LESLIE S. TAN
 VP FOR ADMINISTRATION & FINANCE

Approved by

DR. EDGARDO E. TULIN
 UNIVERSITY PRESIDENT

Sheet Contents
 TRUSS DETAILS
 SAGROD CONNECTION DETAIL
 TURNBUCKLE DETAIL

S5 05
 SHEET NO.
 08 08