





PERSPECTIVE

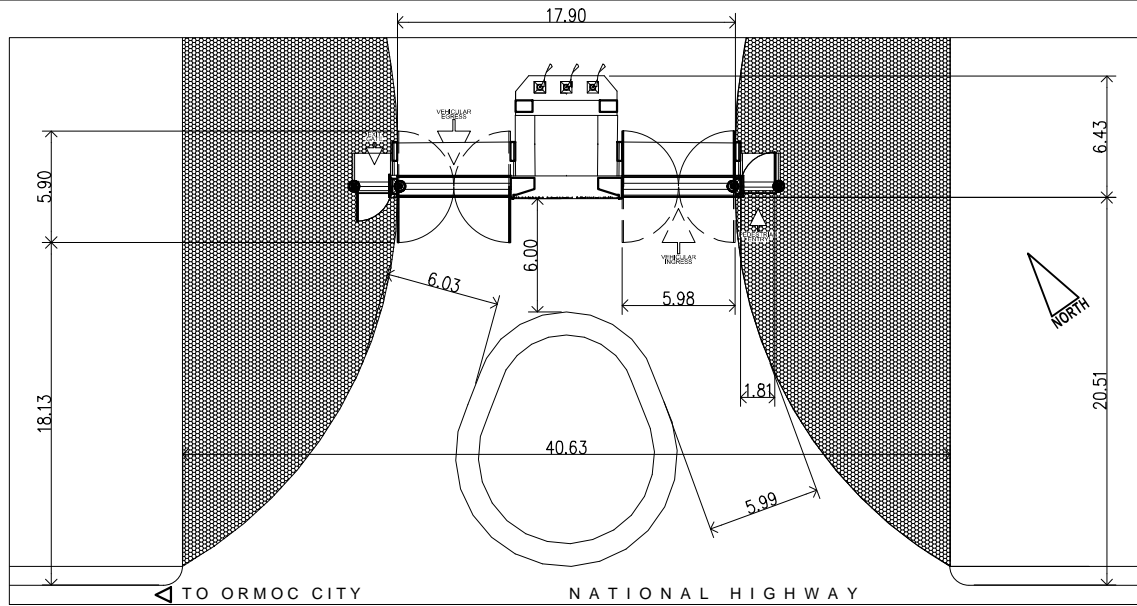

SITE DEVELOPMENT PLAN
SCALE 1: 150M

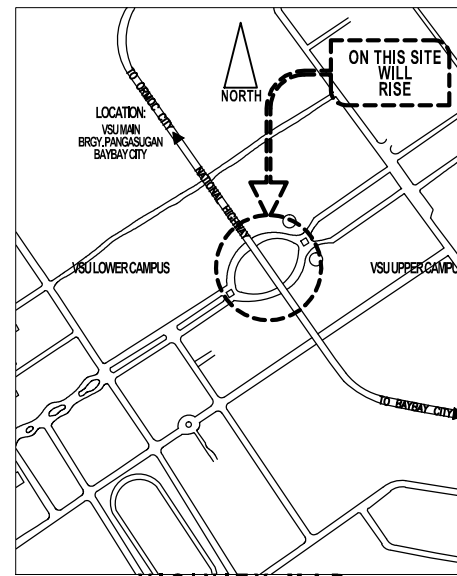

VICINITY MAP
SCALE 1: 120M

TABLE OF CONTENTS

ARCHITECTURAL	
A - 1	PERSPECTIVE SITE DEVELOPMENT PLAN VICINITY MAP
A - 2	MAIN GATE LAYOUT
A - 3	FRONT ELEVATION REAR ELEVATION RIGHT-SIDE ELEVATION LEFT-SIDE ELEVATION
A - 4	SCHEDULE OF GRP 3D CUT-OUT PANEL
A - 5	DETAIL OF MASONRY CASTING DETAIL OF 3D FIGURE LABEL DETAIL OF MASONRY MOLDING SCHEDULE OF VICTORIAN GATES
A - 6	DETAIL OF VSU 3D EMBLEM
STRUCTURAL	
S - 1	FOUNDATION PLAN
S - 2	SCHEDULE OF RC COLUMN & FOOTING
S - 3	STRUCTURAL DETAIL OF ARCH-1 STRUCTURAL DETAIL OF ARCH-2

REPUBLIC OF THE PHILIPPINES
DEPARTMENT OF PUBLIC WORKS & HIGHWAYS
OFFICE OF THE BUILDING OFFICIAL
CITY OF BAYBAY
LEYTE

5TH / BAYBAY
DISTRICT / CITY / MUNICIPALITY

LAND USE AND ZONING

APPROVED _____ DATE _____

LINE AND GRADE

APPROVED _____ DATE _____

ARCHITECTURAL

APPROVED _____ DATE _____

SANITARY

APPROVED _____ DATE _____

STRUCTURAL

APPROVED _____ DATE _____

MECHANICAL

APPROVED _____ DATE _____

ELECTRICAL

APPROVED _____ DATE _____

FIRE DEPARTMENT

APPROVED _____ DATE _____



TIN : 930-953-275
PRC : 0018370
PTR : 3695759
Date : 20 JANUARY 2020
PL ISS. : JAVIER LEYTE

ELVIN A. CABAÑERO
ARCHITECT II

Project Title :
"PROPOSED"
**REHABILITATION OF VSU' FRONT FENCE
DAMAGED BY THE WIDENING OF THE NATIONAL HIGHWAY
(MAIN GATE W/ CENTENNIAL ARCH)**
LOCATION: NATIONAL HIGHWAY, VSU-MAIN, BAYBAY CITY

Checked by :
Dr. DANIEL LESLIE S. TAN
DIRECTOR, ODP/DM

Checked by :
ENGR. MARIO LILIO P. VALENZONA
DIRECTOR, GSD

Noted by :
Dr. REMBERTO A. PATINDOL
VP OF ADMINISTRATIVE & FINANCE

Approved by :
Dr. EDGARDO E. TULIN
VSU PRESIDENT

SHEET CONTENTS:
Designed by : ELVON
CAD by : ELVON
Date Started : Aug. '20
Date Finished : Oct. '20

A1 01
SHEET NO.
01 09