


SEE DETAIL OF:
A-SCHEDULE OF RC COLUMNS & FOOTINGS
B-STRUCTURAL DETAIL OF ARCH-01 & 02

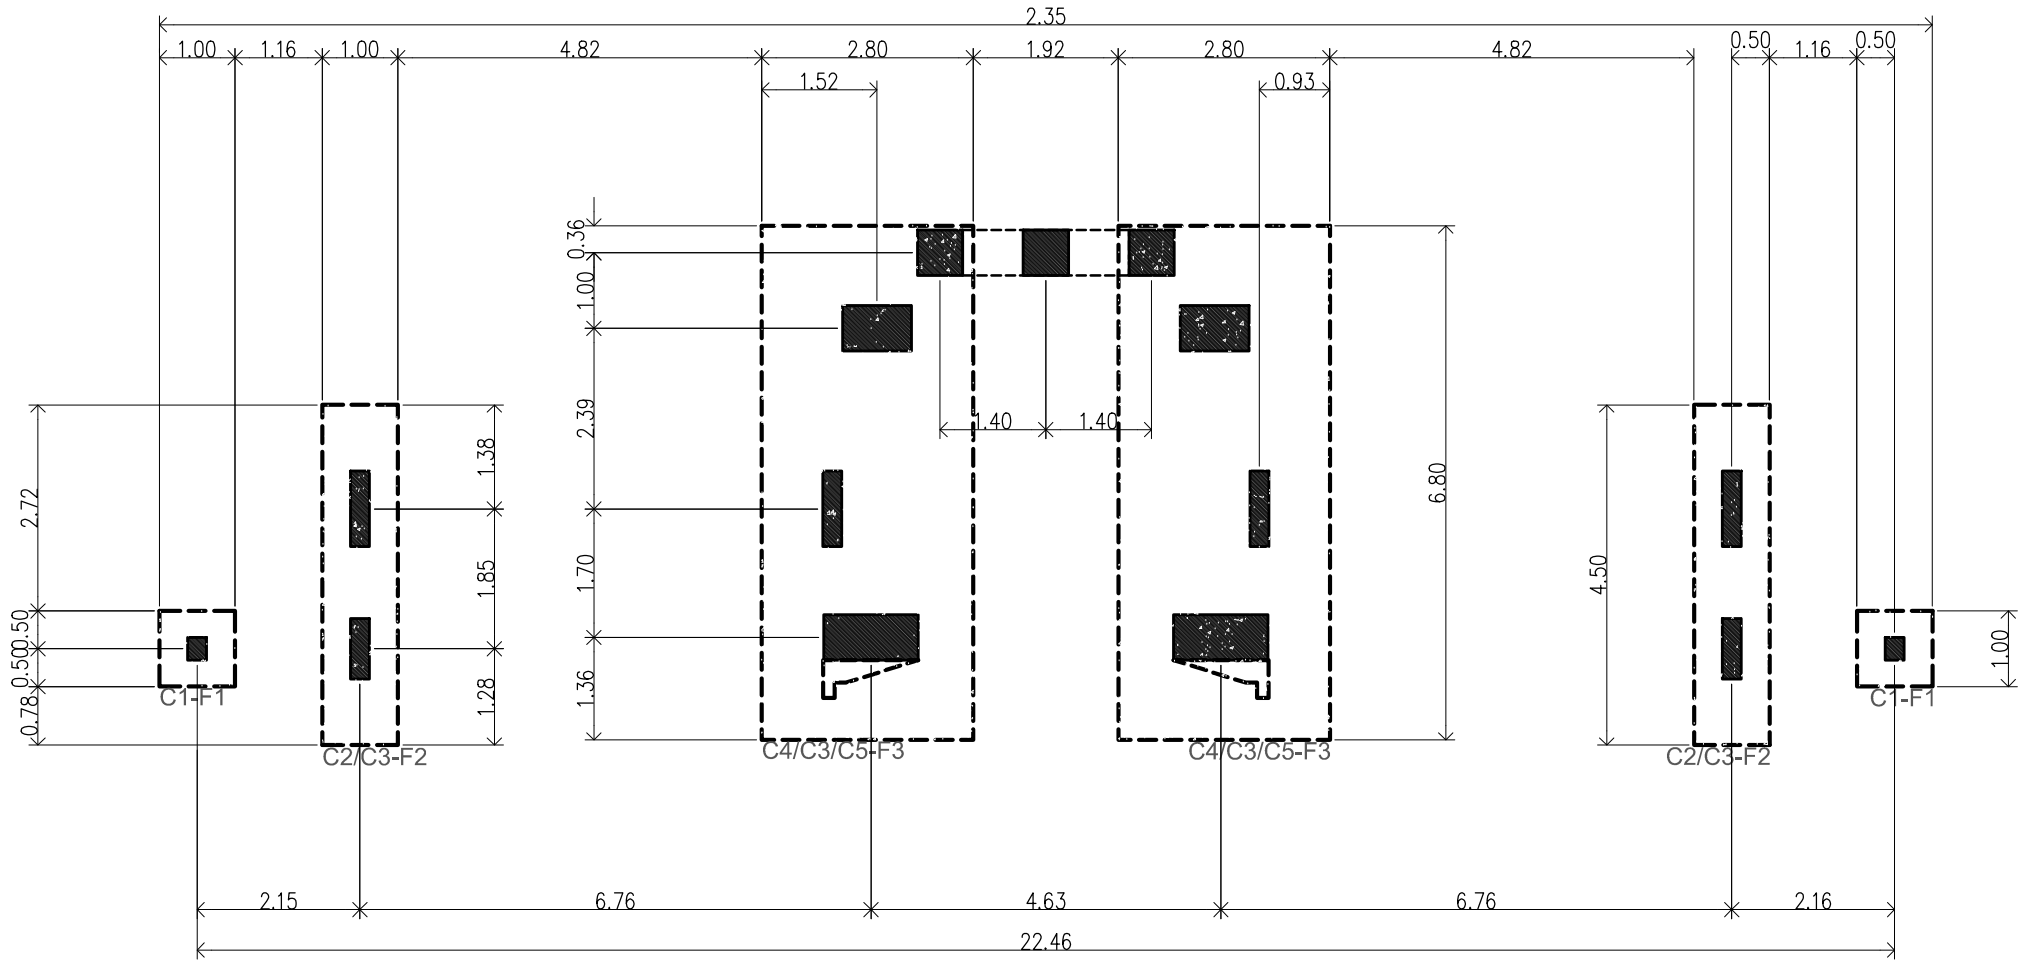

FOUNDATION PLAN
SCALE: 1:100M

	TIN : 930-953-275	Design by:	Project Title :	Checked by :	Checked by :	Noted by :	Approved by :	SHEET CONTENTS: FRONT ELEVATION RIGHT SIDE ELEVATION LEFT SIDE ELEVATION	Designed by : ELVON	
	PRC : 0018370	ELVIN A. CABAÑERO ARCHITECT II	"PROPOSED" REHABILITATION OF VSU' FRONT FENCE DAMAGED BY THE WIDENING OF THE NATIONAL HIGHWAY (MAIN GATE W/ CENTENNIAL ARCH) LOCATION: NATIONAL HIGHWAY, VSU-MAIN, BAYBAY CITY	Dr. DANIEL LESLIE S. TAN DIRECTOR, ODPDPM	ENGR. MARIO LILIO P. VALENZONA DIRECTOR, GSD	Dr. REMBERTO A. PATINDOL VP OF ADMINISTRATIVE & FINANCE	Dr. EDGARDO E. TULIN VSU PRESIDENT		Date Started : Aug. '20	
	PTR : 3695759								Date Finished : Oct. '20	
	Date : 20 JANUARY 2020									
PL ISS. : JAVIER LEYTE										