


FLOOR PATTERNS

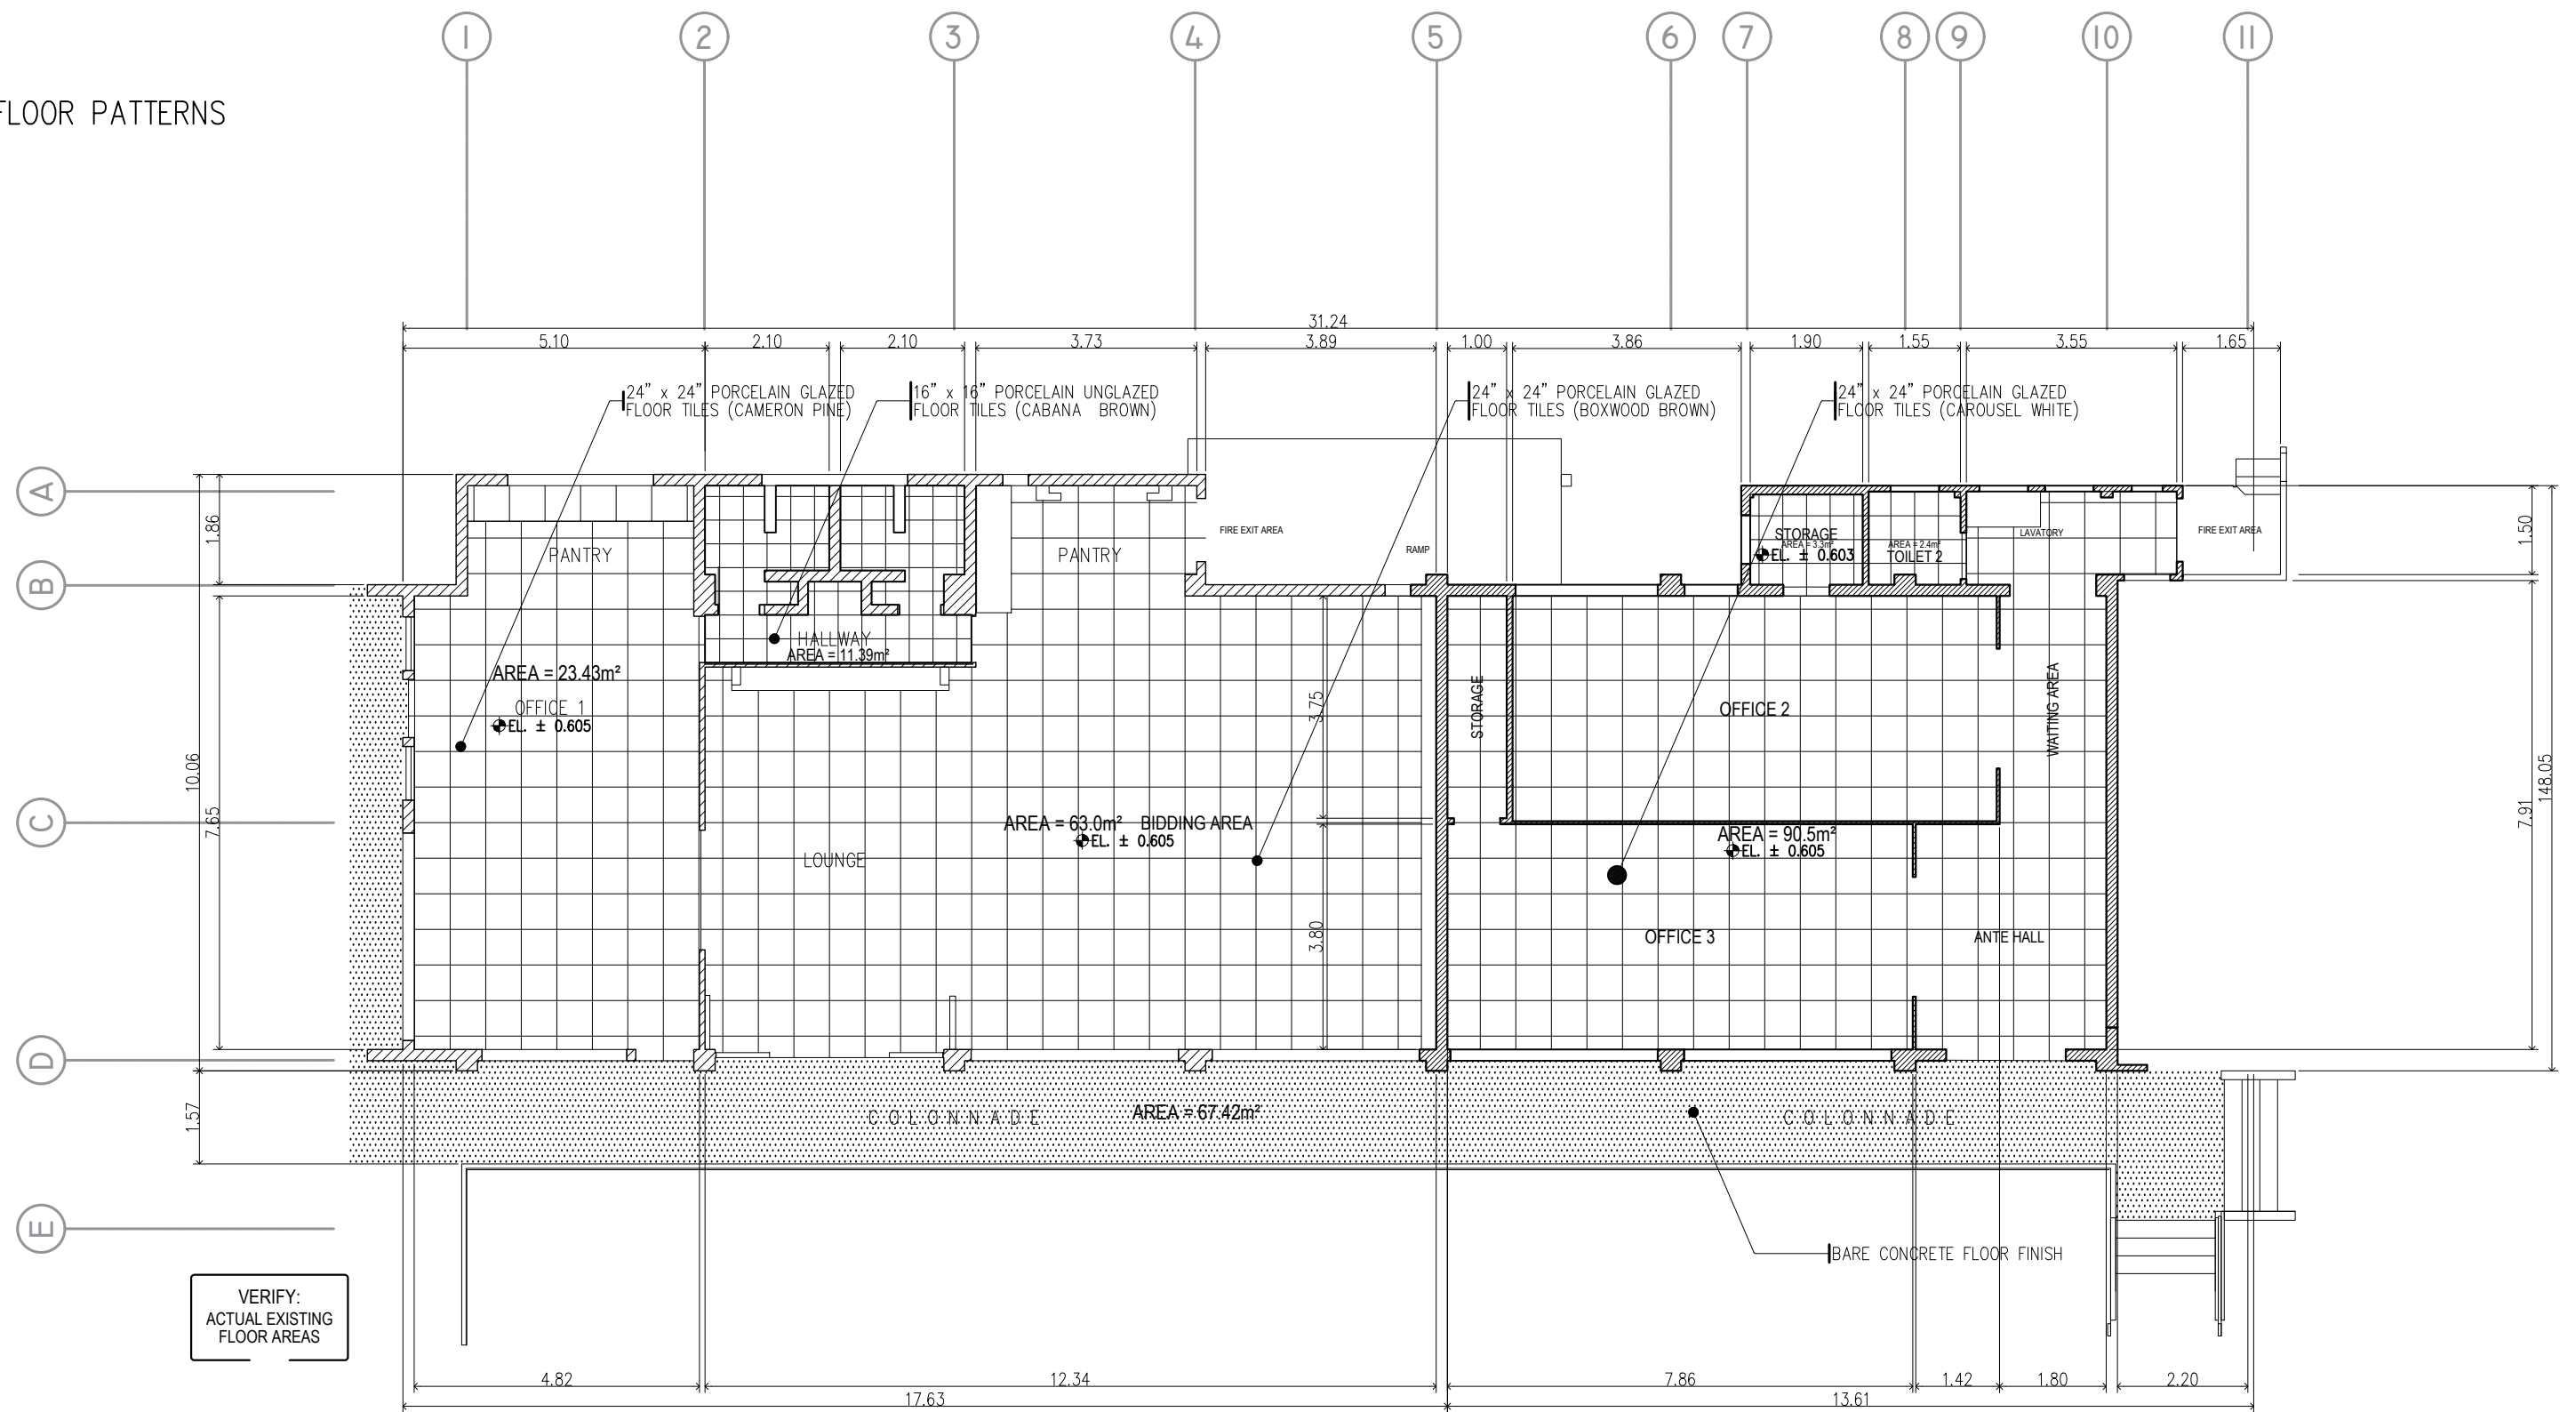

(COOP BUILDING)
FLOOR PATTERN
 SCALE 1: 120M

- B PROGRAMMABLE FREEZER
- C AI INCUBATOR
- D WATER BATH
- E DOUBLE DOOR REFRIGERATOR
- F STERILIZER OVEN
- G VERTICAL LAMINAR FLOW HOOD
- H AUTOCLAVE STEAM STERILIZER
- I VENTILATED MICROCENTRIFUGE
- J MICROWAVE OVEN
- K SPARE
- L WASH BASIN / SINK

	TIN : 930-953-275	Design & Seal	Project Title :	Checked by :	Noted by :	Approved by :	SHEET CONTENTS:	Designed by : ELVON	<div style="border: 1px solid black; border-radius: 50%; padding: 5px; display: inline-block;"> A3 08 SHEET NO. 03 18 </div>
	PRC : 0018370	ELVIN A. CABAÑERO ARCHITECT II	"PROPOSED" (PHASE-02) RENOVATION OF COOPERATIVE BUILDING	ENGR. MARCELO T. ABRERA, JR.	Dr. DANIEL LESLIE S. TAN	Dr. EDGARDO E. TULIN	FLOOR PATTERN	CAD by : ELVON	
	PTR : 3695759		LOCATION: PANGASUGAN, VSU-MAIN, BAYBAY CITY	DIRECTOR, IPDMM	VP OF ADMINISTRATIVE & FINANCE	VSU PRESIDENT	Date Started : Apr. '22	Date Finished : Apr. '22	
	Date : 20 JANUARY 2021						Revision : 2.10		
PL. ISS. : JAVIER, LEYTE									