


SEE DETAIL OF:
A COVE LITE CEILING DETAIL
B CURTAIN TRACK DETAIL

A CROSS SECTION-A
 A-05 SCALE: 1/120M

B CROSS SECTION-B
 A-05 SCALE: 1/120M

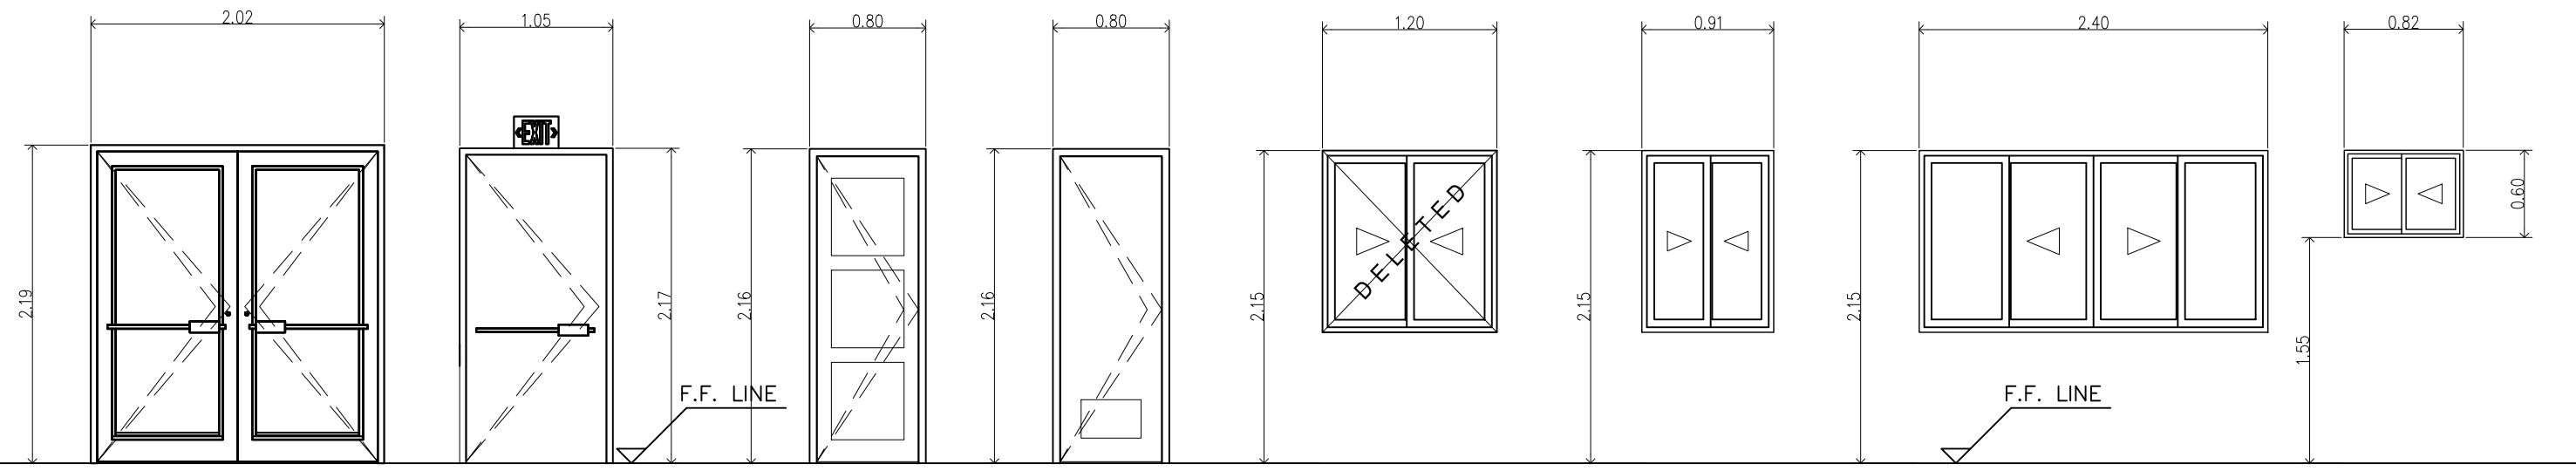

D 1
 POWDER COATED ALUMINIUM HINGED PANELS
 GLAZING TYPE (1/4" CLEAR)
 QTY : 2 UNITS

D 2
 METAL FIRE RATED EXIT DOOR HINGED PANELS
 PRE-PAINTED & FIRE CODE COMPLIANT
 QTY : 1 UNIT

D 3
 WOODEN SOLID CORE HINGED PANELS
 PAINTED W/ EPOXY ENAMEL
 QTY : 2 UNITS

D 4
 PVC DOOR HINGED PANELS
 HOLLOW & LOUVERED
 QTY : 1 UNIT

W 1
 POWDER COATED ALUMINIUM SLIDING PANELS
 GLAZING TYPE (1/4" CLEAR)
 QTY : 0

W 2
 POWDER COATED ALUMINIUM SLIDING PANELS
 GLAZING TYPE (1/4" CLEAR)
 QTY : 1 UNIT

W 3
 POWDER COATED ALUMINIUM SLIDING & FIXED PANELS
 GLAZING TYPE (1/4" CLEAR)
 QTY : 1 UNIT

W 4
 POWDER COATED ALUMINIUM SLIDING PANELS
 GLAZING TYPE (1/4" CLEAR)
 QTY : 4 UNITS

D SCHEDULE OF DOORS & WINDOWS
 A-05 SCALE: 1/60M

	TIN : 930-953-275	Design & Seal	Project Title :	Checked by :	Noted by :	Approved by :	SHEET CONTENTS: CROSS SECTION-A SCHED OF DOORS & WINDOWS	Designed by : ELVON	A7 08 SHEET NO. 07 18
	PRC : 0018370	ELVIN A. CABAÑERO ARCHITECT II	"PROPOSED" (PHASE-02) RENOVATION OF COOPERATIVE BUILDING LOCATION: PANGASUGAN, VSU-MAIN, BAYBAY CITY	ENGR. MARCELO T. ABRERA, JR. DIRECTOR, IPDMM	Dr. DANIEL LESLIE S. TAN VP OF ADMINISTRATIVE & FINANCE	Dr. EDGARDO E. TULIN VSU PRESIDENT		CAD by : ELVON	
	PTR : 3695759							Date Started : Apr. '22	
	Date : 20 JANUARY 2021							Date Finished : Apr. '22	
PL. ISS. : JAVIER, LEYTE	Revision : 2.10								