




TYPICAL ONE WAY SLAB DETAIL

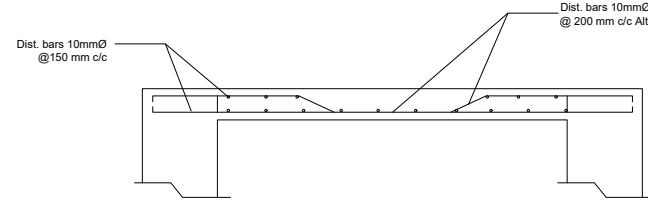


SECTION X-X

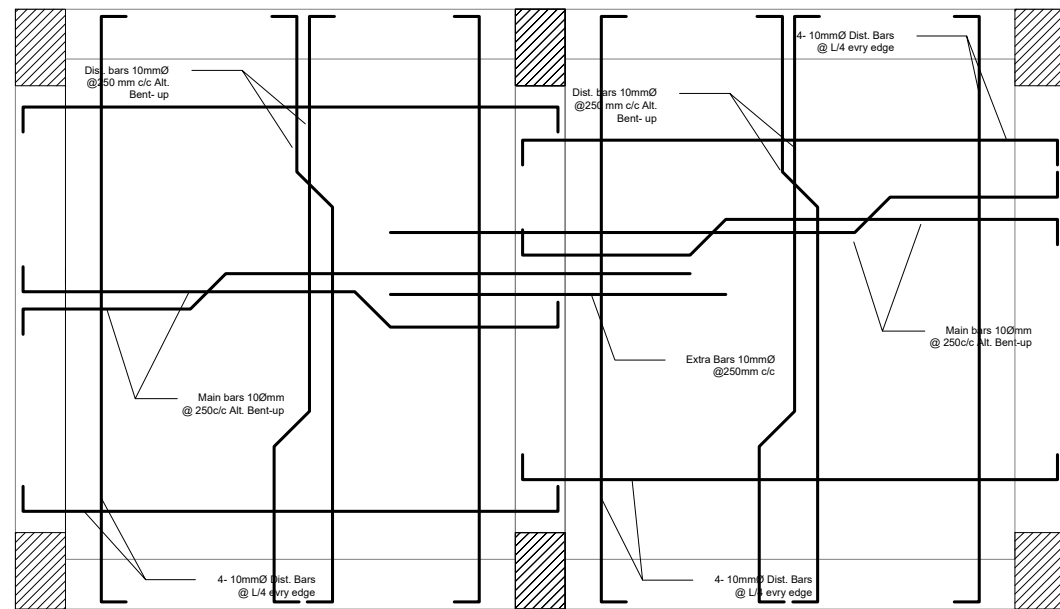


TYPICAL TWO WAY SLAB DETAIL

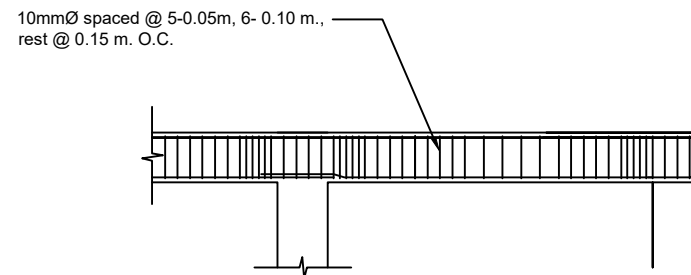

TYPICAL BEAM DETAIL

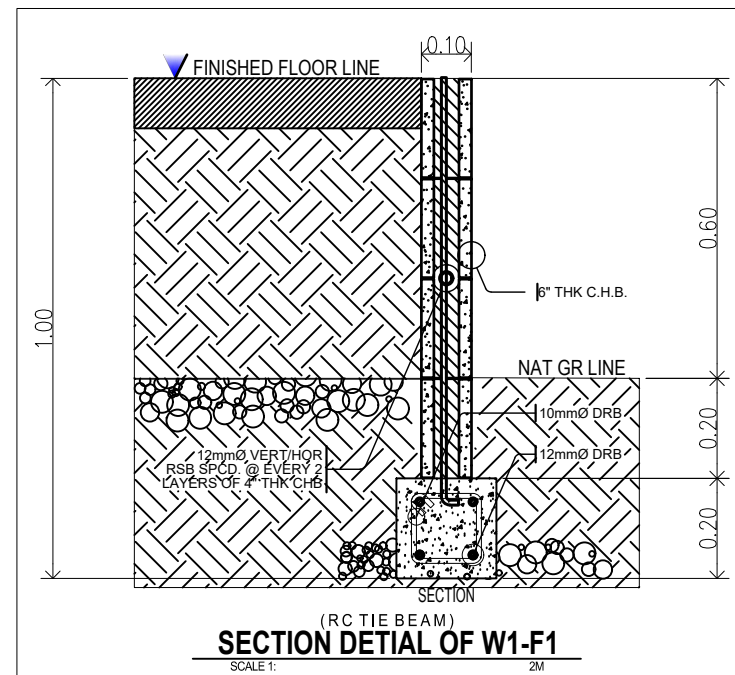

SECTION DETAIL OF W1-F1

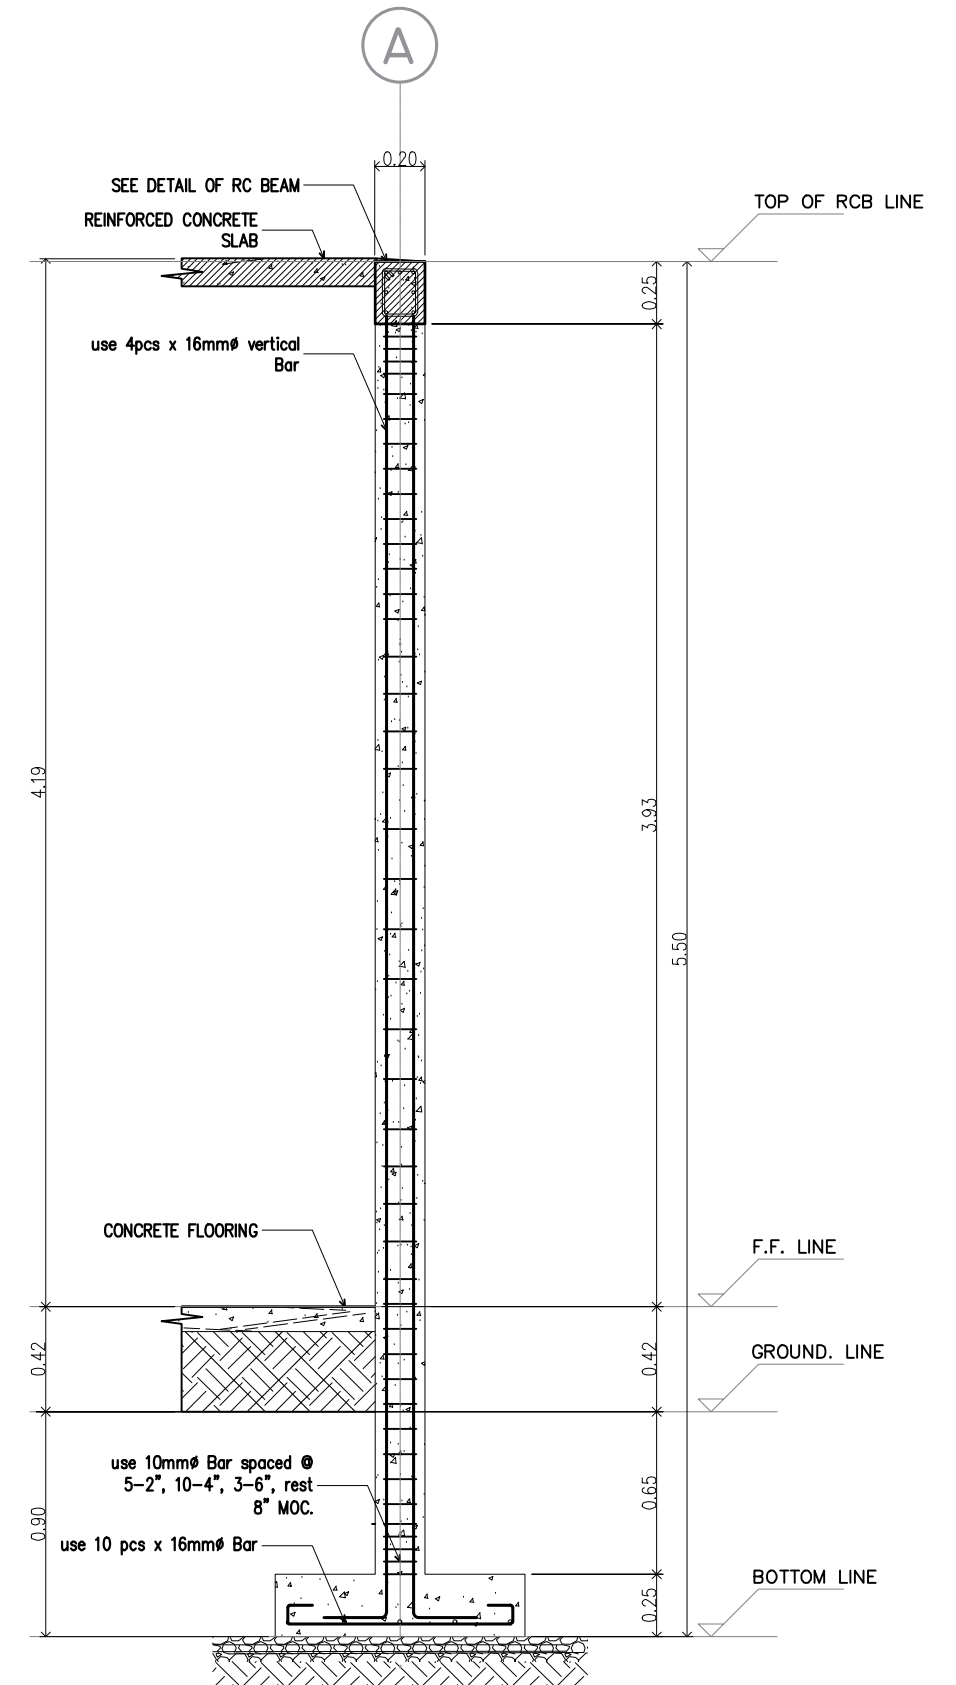

TYPICAL SECTION DET OF RC COLUMN-2

SEE DETAIL OF:  
**A SCHEDULE OF RC COLUMNS & FOOTINGS**  
**B DETAILS OF RC BEAMS & SLAB**

	TIN : PRC : 0141581 PTR : 3695759 Date : 20 JANUARY 2021 PL. ISS. : MAASIN CITY	Design & Seal <b>JIEN APRIL B. JUALO</b> CIVIL ENGINEER II	Project Title : "PROPOSED" (PHASE-02) RENOVATION OF COOPERATIVE BUILDING LOCATION: PANGASUGAN, VSU-MAIN, BAYBAY CITY	Checked by : <b>ENGR. MARCELO T. ABRERA, JR.</b> HEAD, IPDMM	Noted by : <b>Dr. DANIEL LESLIE S. TAN</b> VP OF ADMINISTRATIVE & FINANCE	Approved by : <b>Dr. EDGARDO E. TULIN</b> VSU PRESIDENT	SHEET CONTENTS: SCHED OF RC COLUMN & FTNG SCHED OF RC BEAM SECT DET OF RC TIE BEAM/WIFI	Designed by : ELVON CAD by : ELVON Date Started : Apr. '22 Date Finished : Apr. '22 Revision : 1.10	<div style="border: 1px solid black; border-radius: 50%; width: 40px; height: 40px; display: flex; align-items: center; justify-content: center;"> <span style="font-size: 24px; font-weight: bold;">S4</span> <span style="font-size: 24px; font-weight: bold; margin-left: 10px;">04</span> </div>
	<div style="display: flex; justify-content: space-between;"> <span>SHEET NO.</span> <span style="font-size: 24px; font-weight: bold;">12</span> <span>18</span> </div>								